
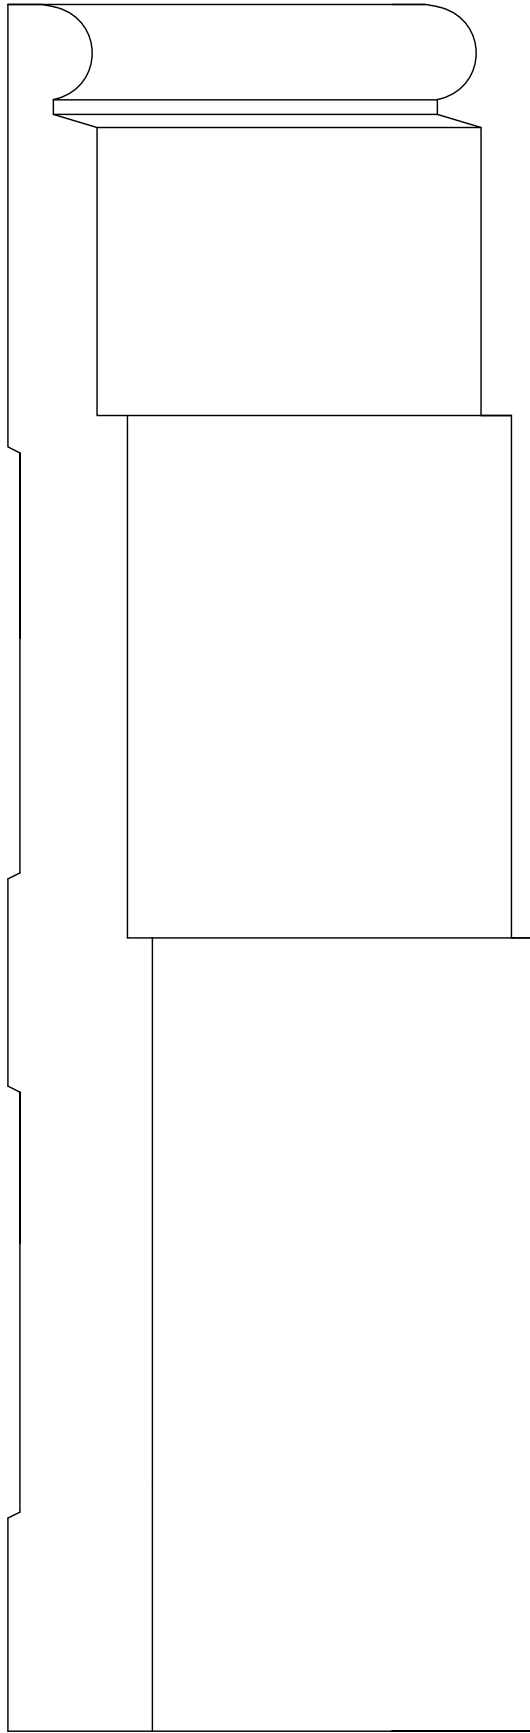
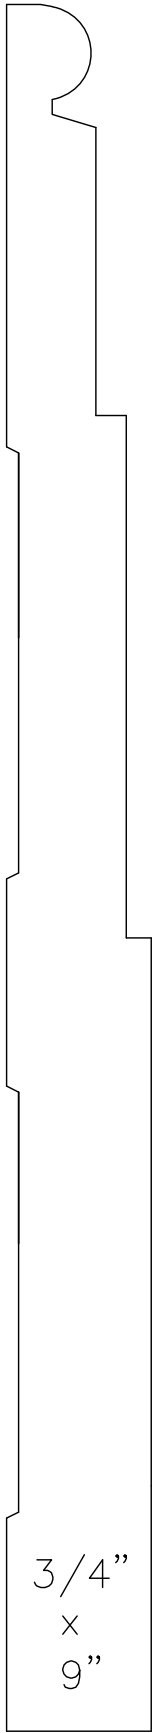


SAW 2214

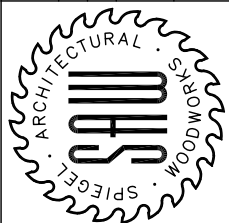

			
Spiegel Architectural Woodworks			
FULL SCALE	APPROVED:	Drawn by	EAS
DATE		Revised	
PROJECT			
CUSTOMER		Drawing no. A-1	